

Földszint


1 : 200

1670 fő + 2800 fő


I. Emelet

1 : 200

967 fö

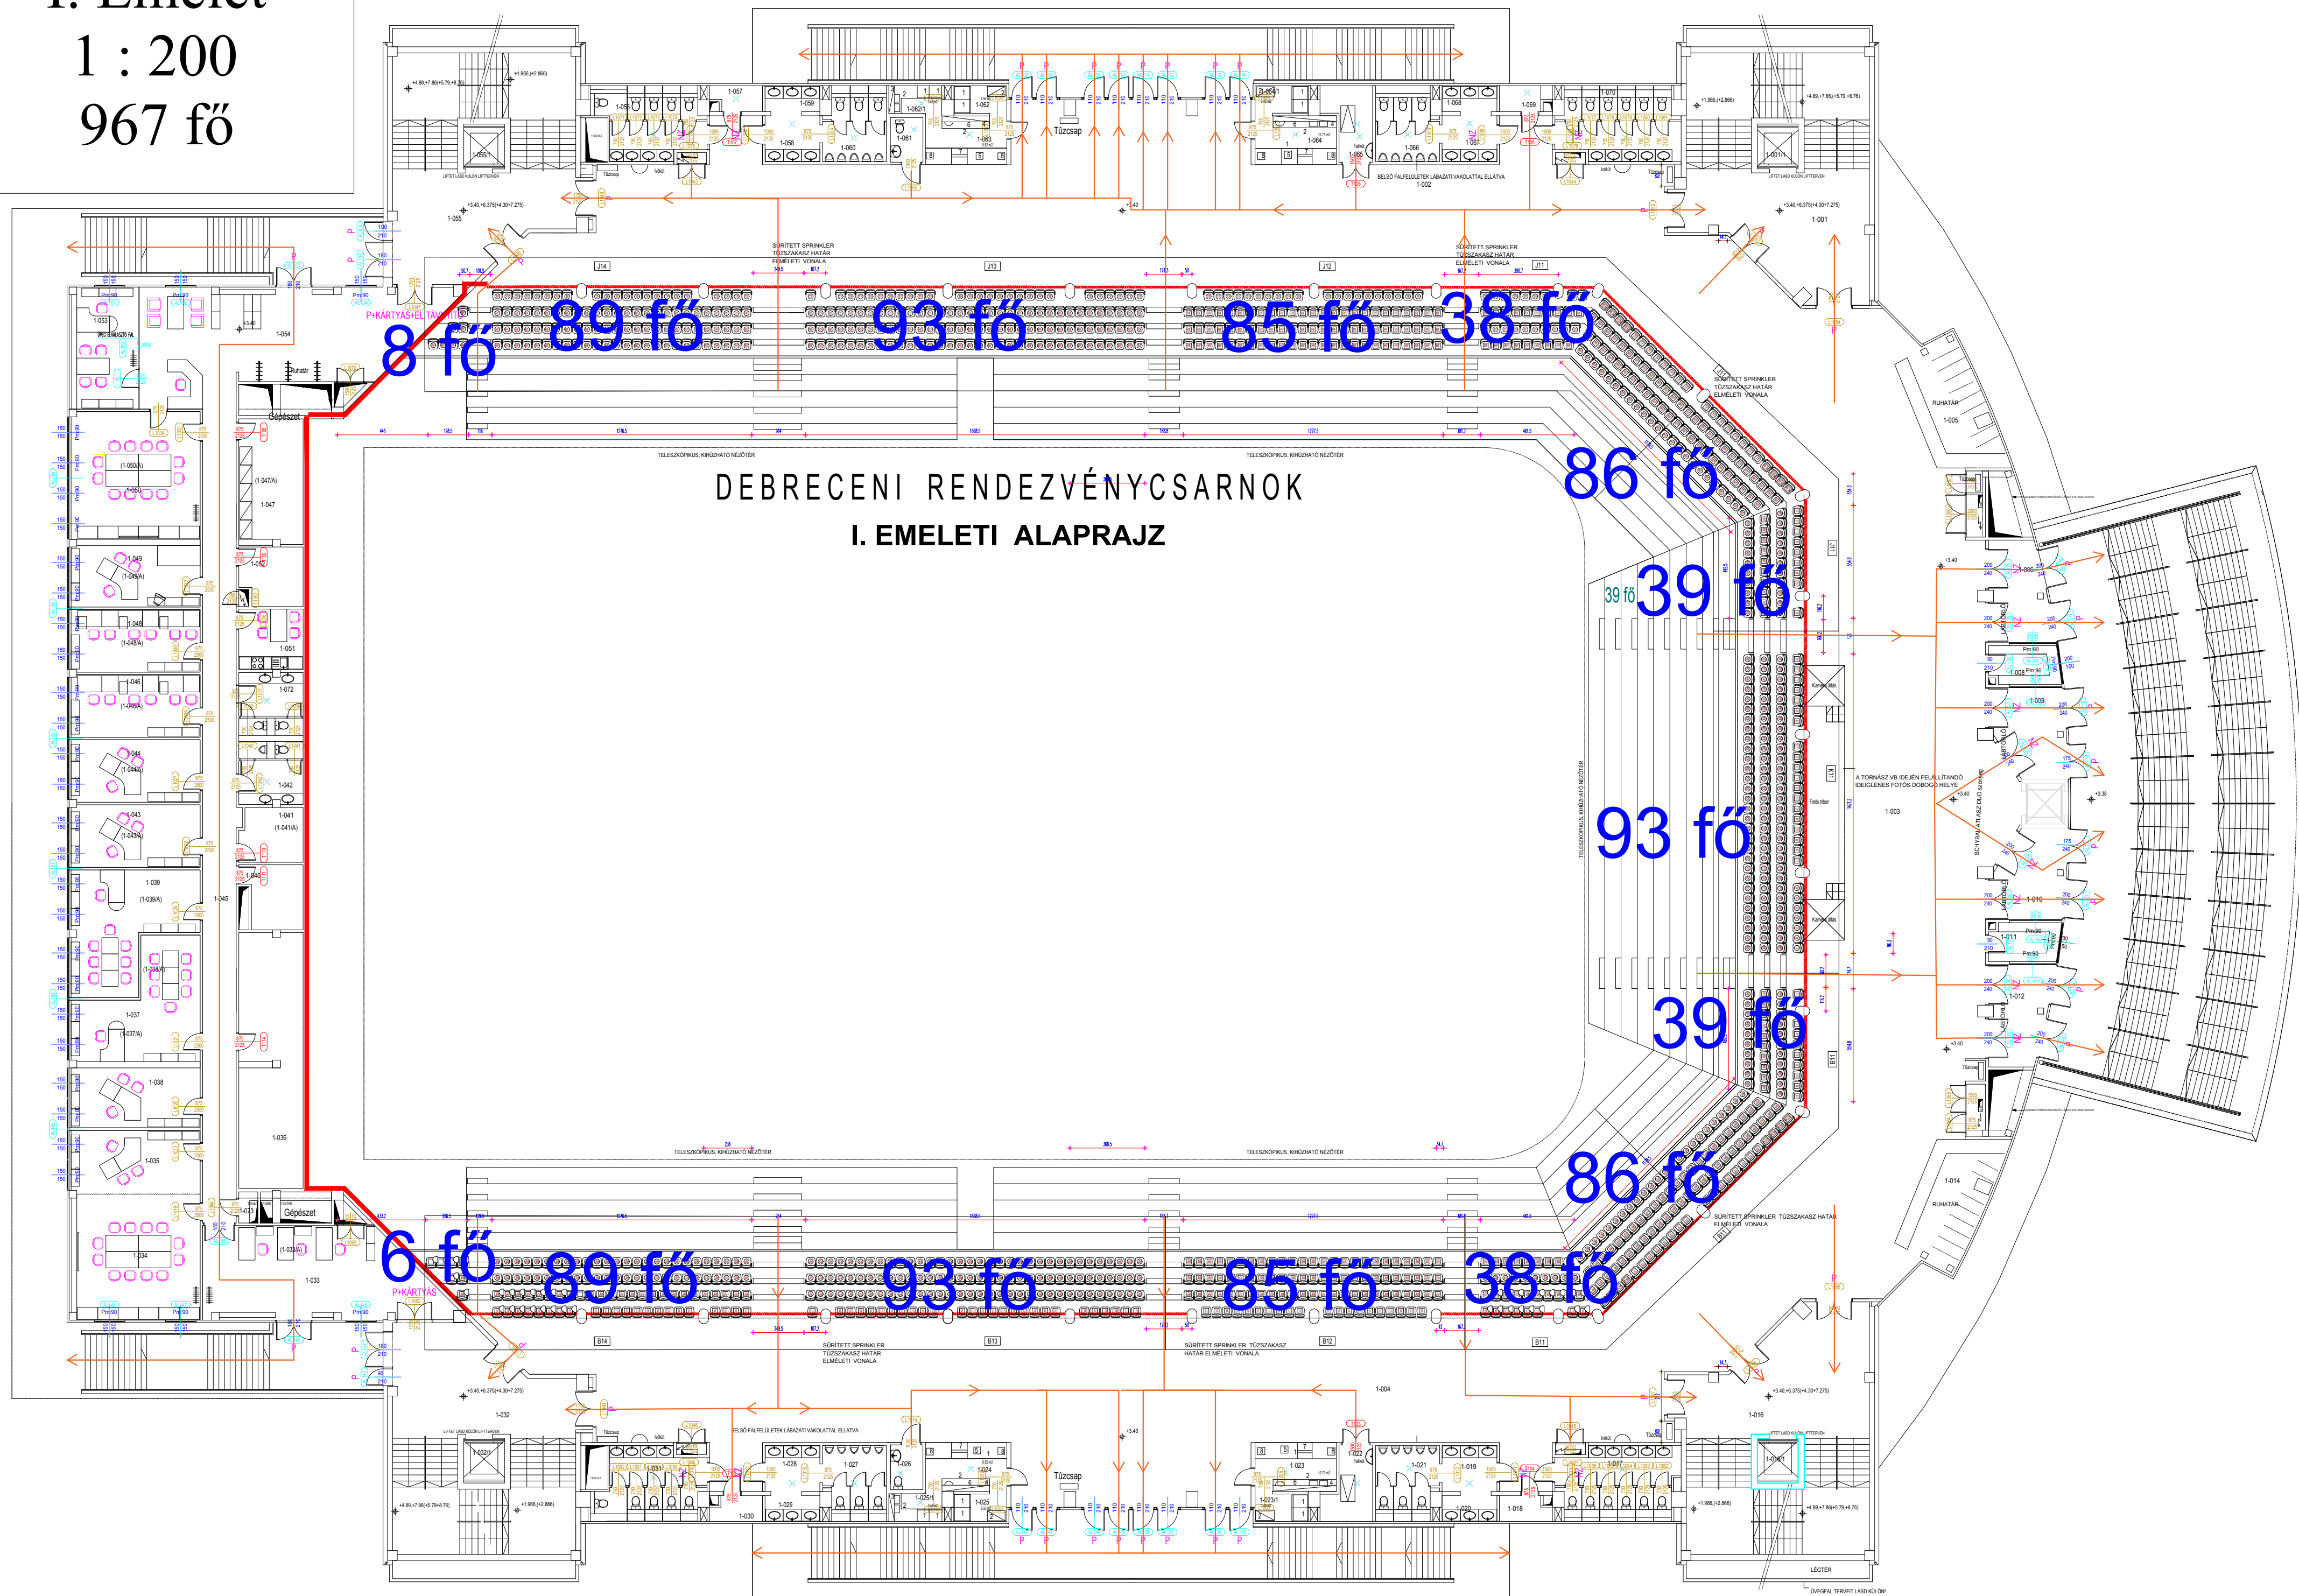

I. Emelet
1 : 200
1380 f''

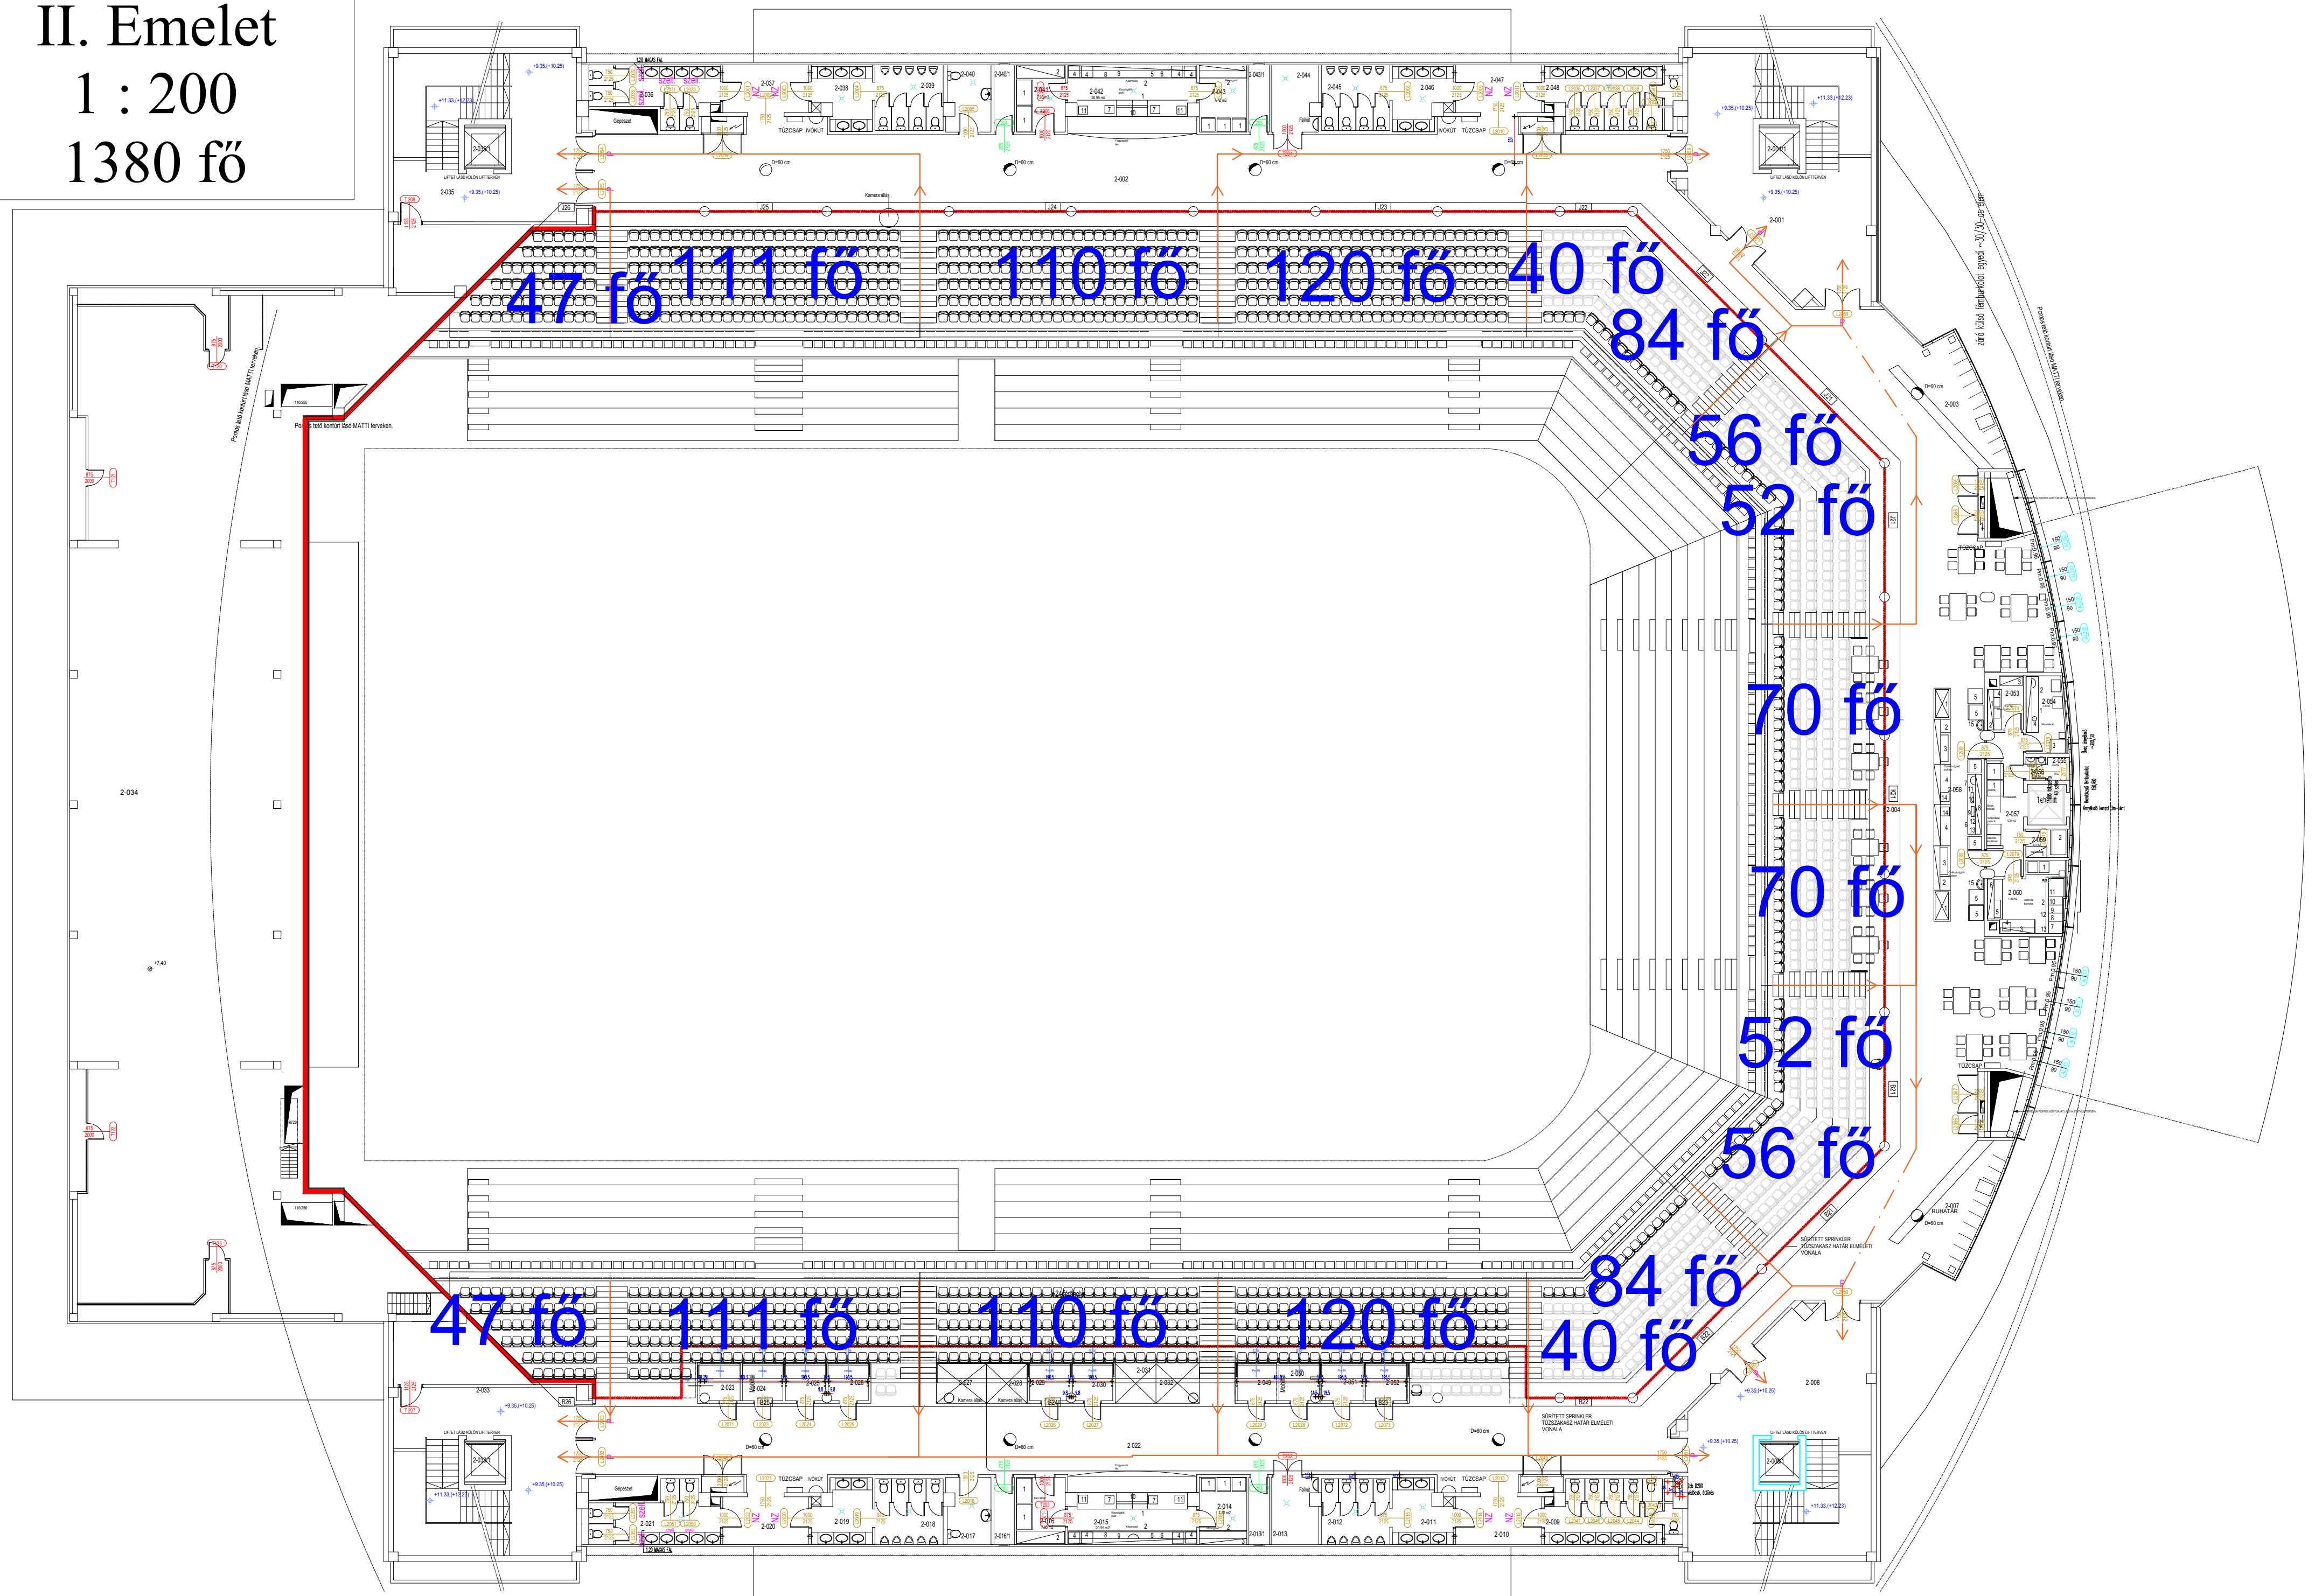

III. Emelet
1 : 200
260 fő

